


STATE STREET I

IN AS1Y YOKE

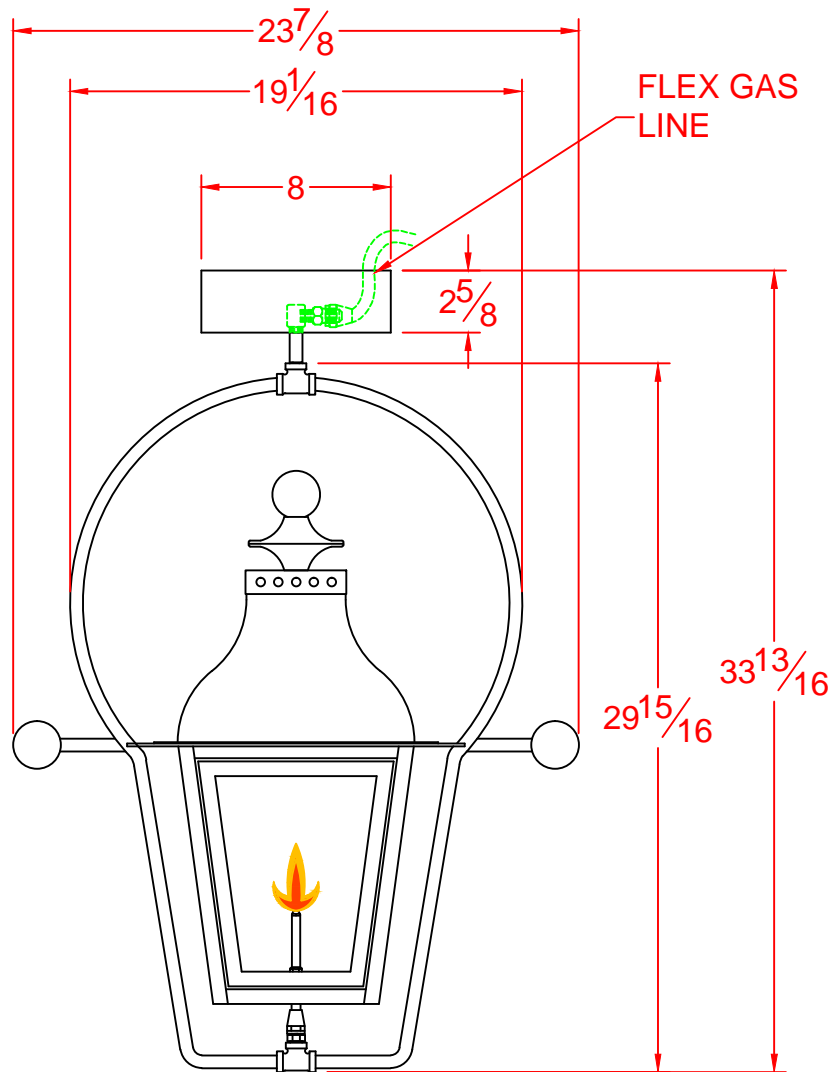

LEGENDARY LIGHTING

DWG. TITLE: STATE STREET - ATLAS		
Drawn By: RVM	DWG. NO.: PJS/ALL LIGHTS	
Date: 12-29-15	SCALE: 1 1/2"=1'-0"	CUST. NAME: LEGENDARY LIGHTING